


Anexa nr. 2 la Hotărârea nr.170/2021

PLANUL RELEVU ETAJ I

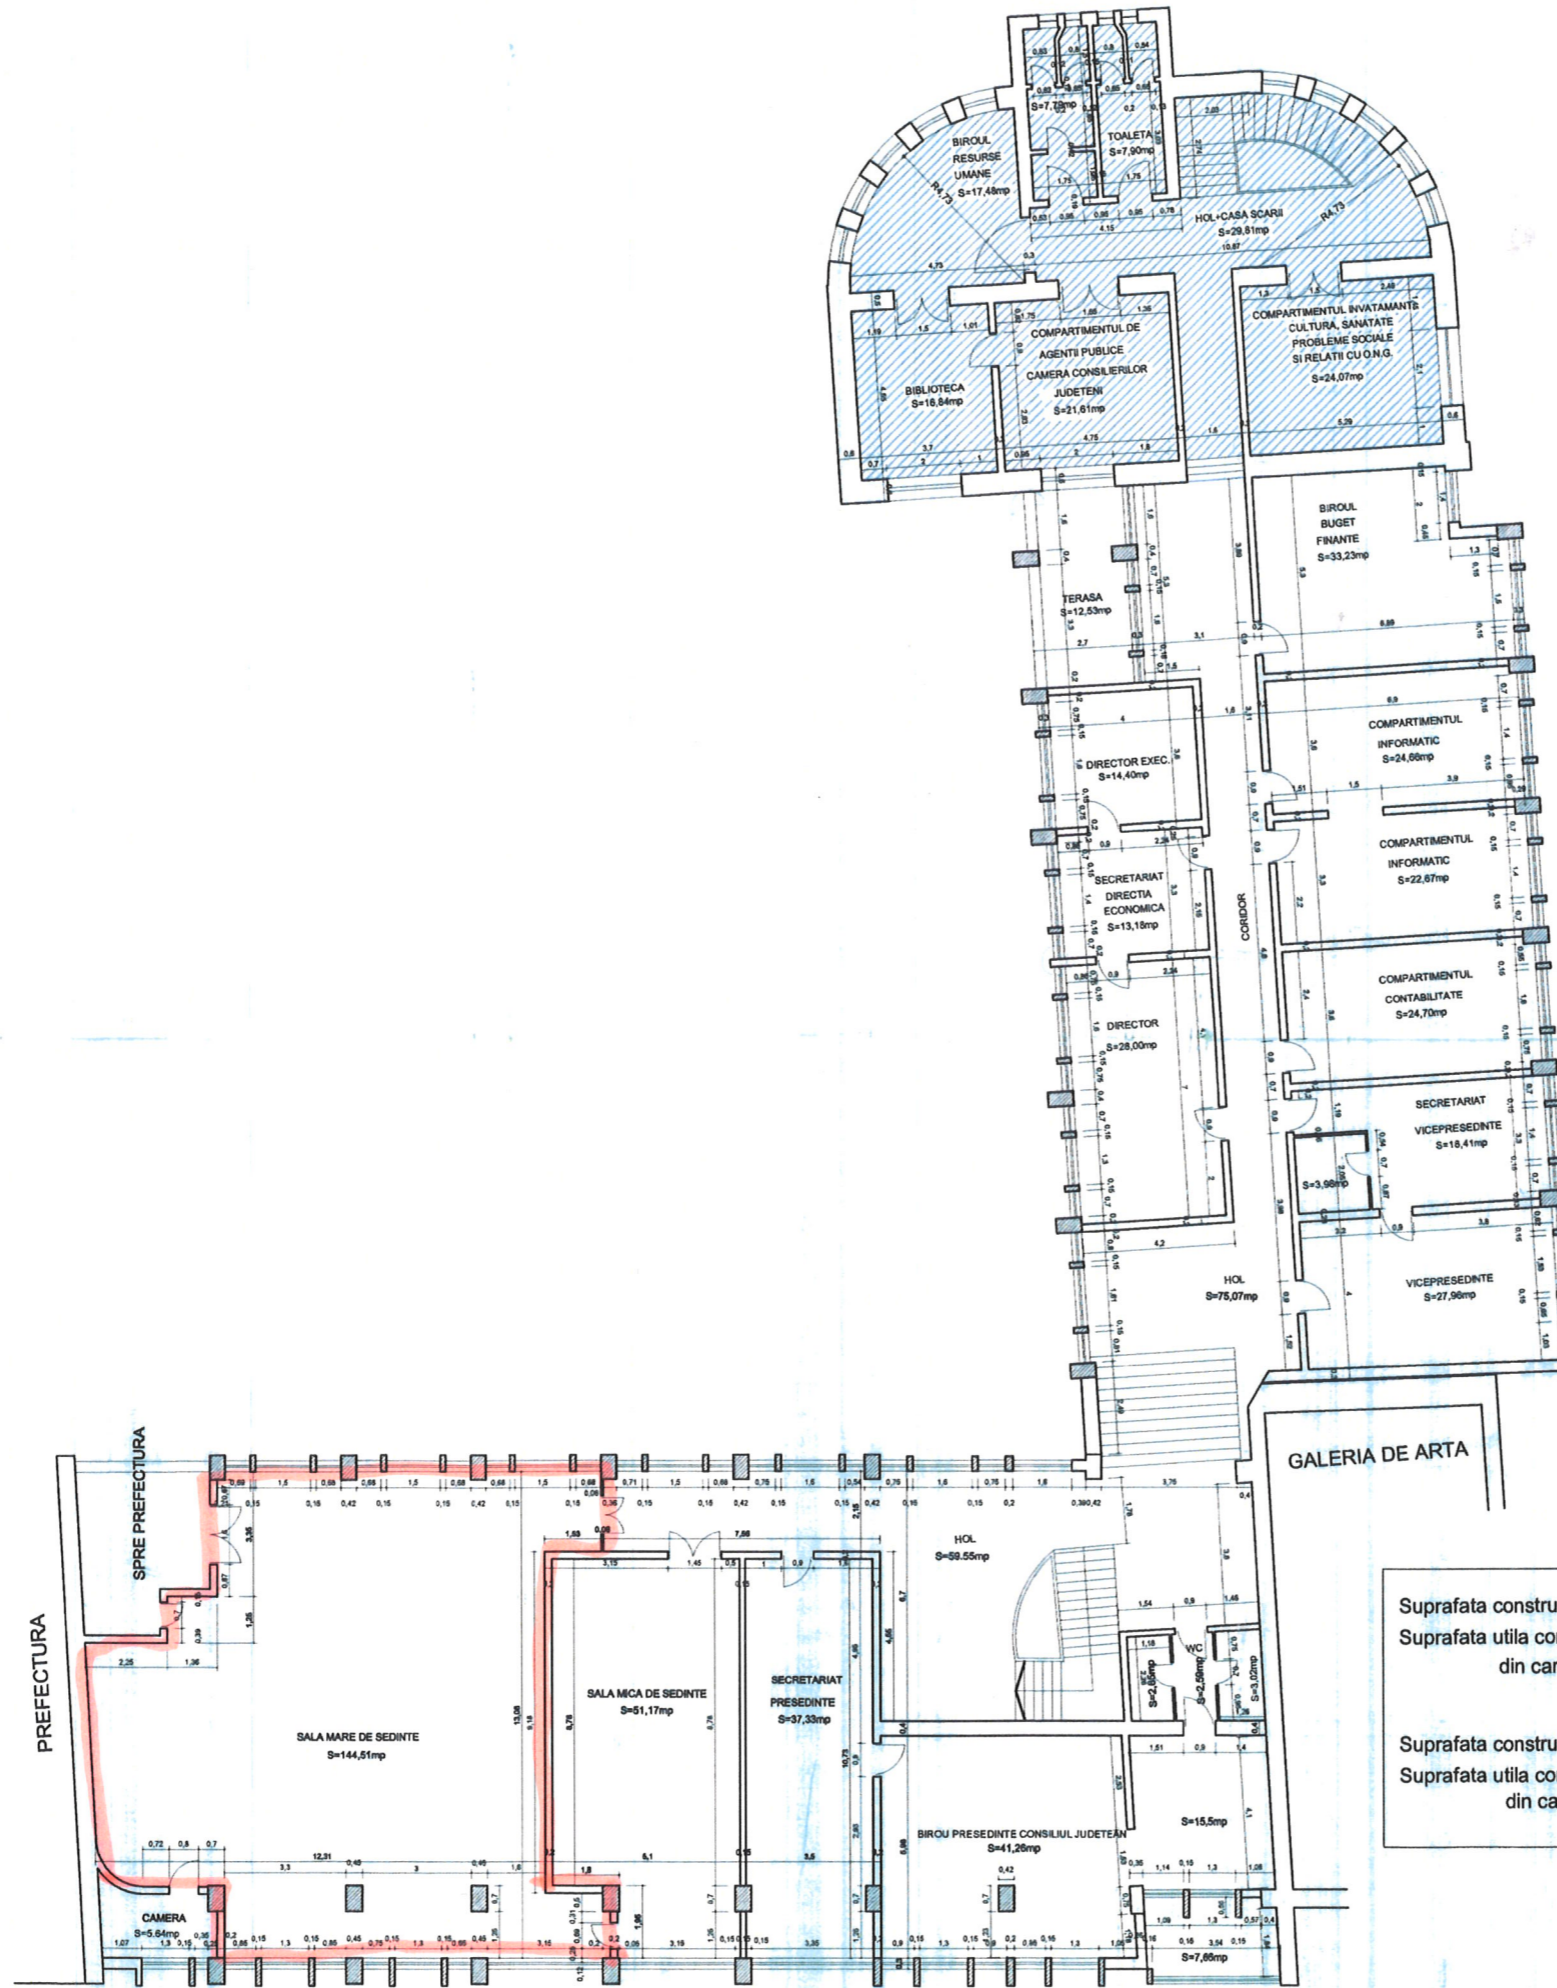

Suprafata construita corp cladire Szotyori Nagy Aron: 184,05 mp
 Suprafata utila corp cladire Szotyori Nagy Aron: 125,50 mp
 din care: - Birouri : 80,00 mp
 - Spatii comune: 45,50 mp

Suprafata construita corp cladire noua: 794,21 mp
 Suprafata utila corp cladire noua: 669,67 mp
 din care: - Birouri : 514,26 mp
 - Spatii comune: 155,41 mp



S.C. PROEDER S.R.L. Str. Ghiorghita, str. Graf Mărio Ionescu, nr.13, blac 13, scara C, ap.8, cod postal 520003 Nr.Reg.Com. J14/13025/08.2002 Cod fiscal RO14720451		Denumirea lucrării: RELEVU CONSTRUCTIE: SEDIUL CONSILIUL JUDETEAN COVASNA Beneficiar: CONSILIUL JUDETEAN		Nr.Pr. 27/2009
Şef proiect Relevat Desenat	Numele Ing. Ovidy Ede Zsolt Ing. Simon Attila Ing. Orosz Zoltan	Semnatura 	Scara 1:100 Data apr. 2009	Nr.Pl. A.03
PLAN RELEVU ETAJ I				